



REZ DE CHAUSSEE 55.95m²

Echauguette (type B1) : plan plomberie (original de 1980)

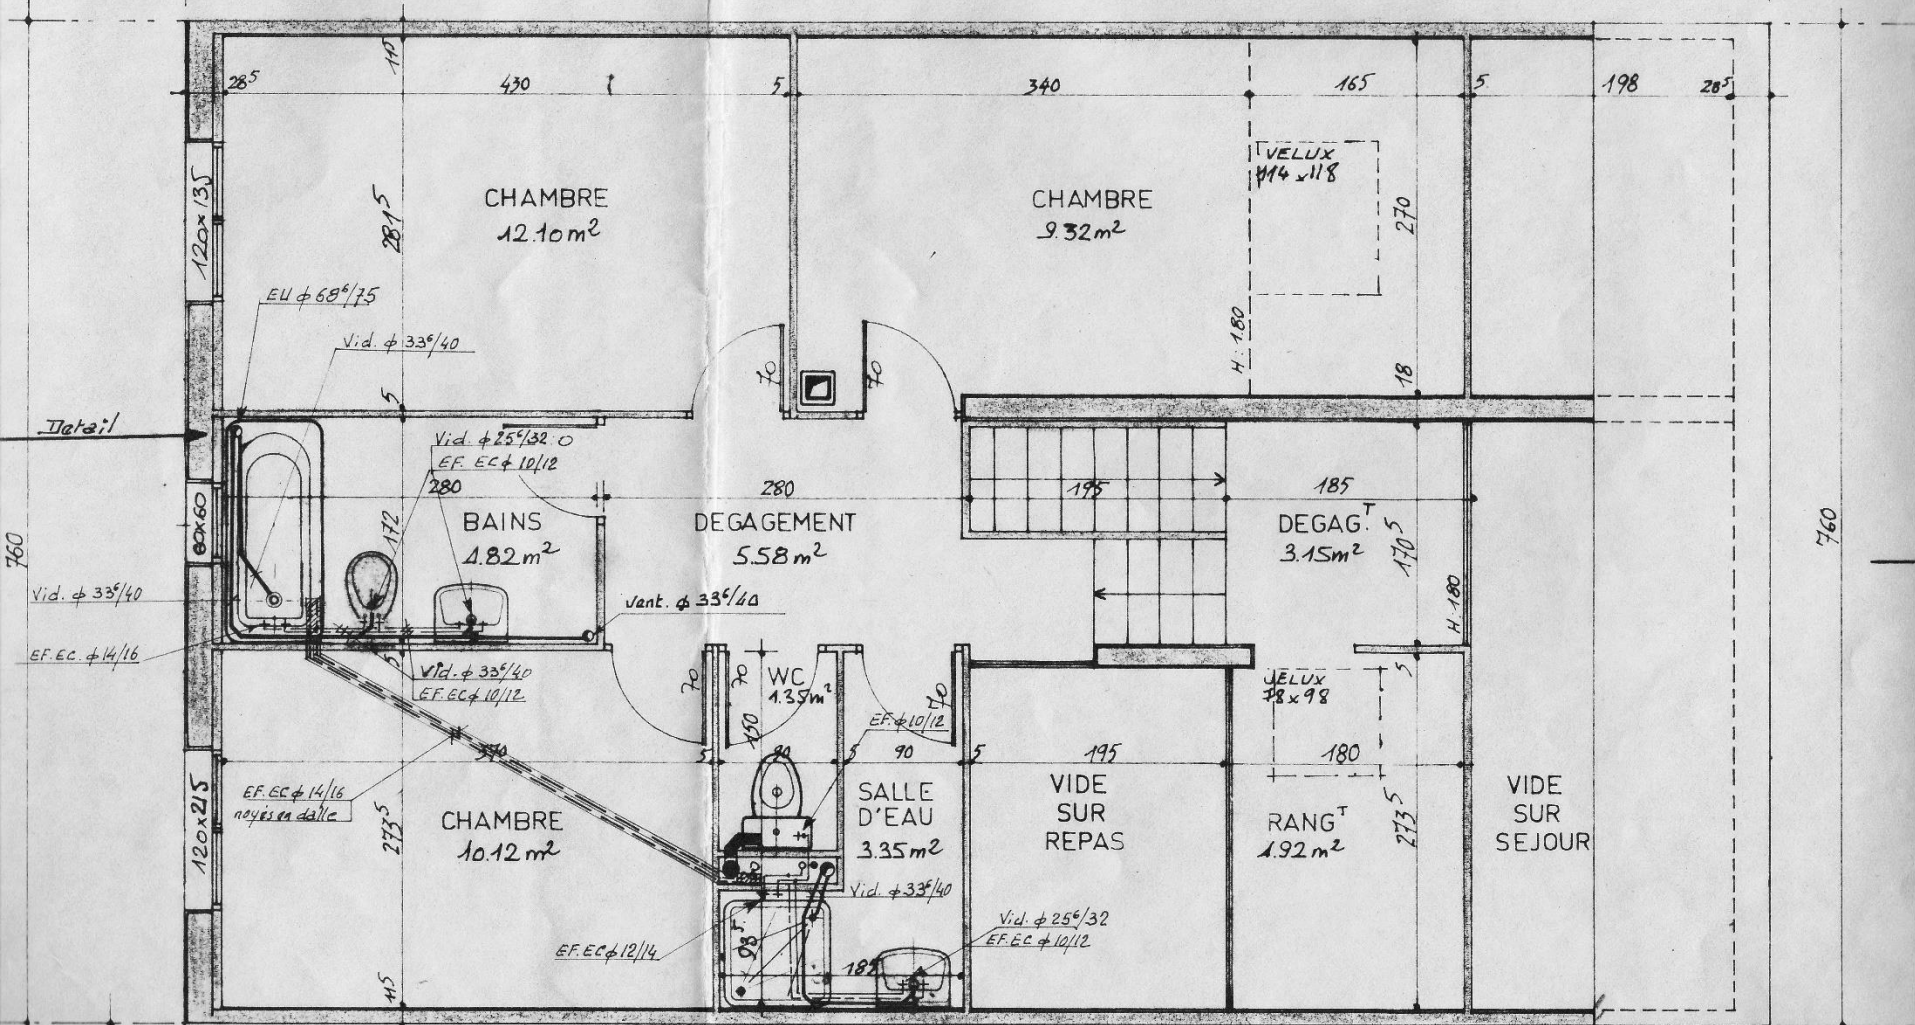

ETAGE 54.70 m²

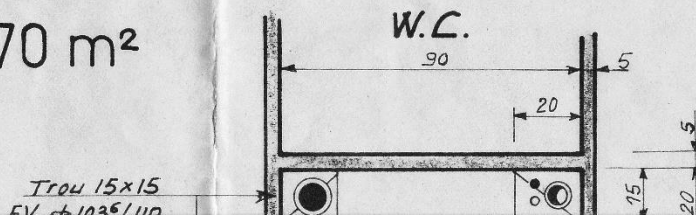

Echaugette (type B1) : plan plomberie (original de 1980)