


BOUCLE CUIVRE ENCASTRE $\phi 14/16$

1200

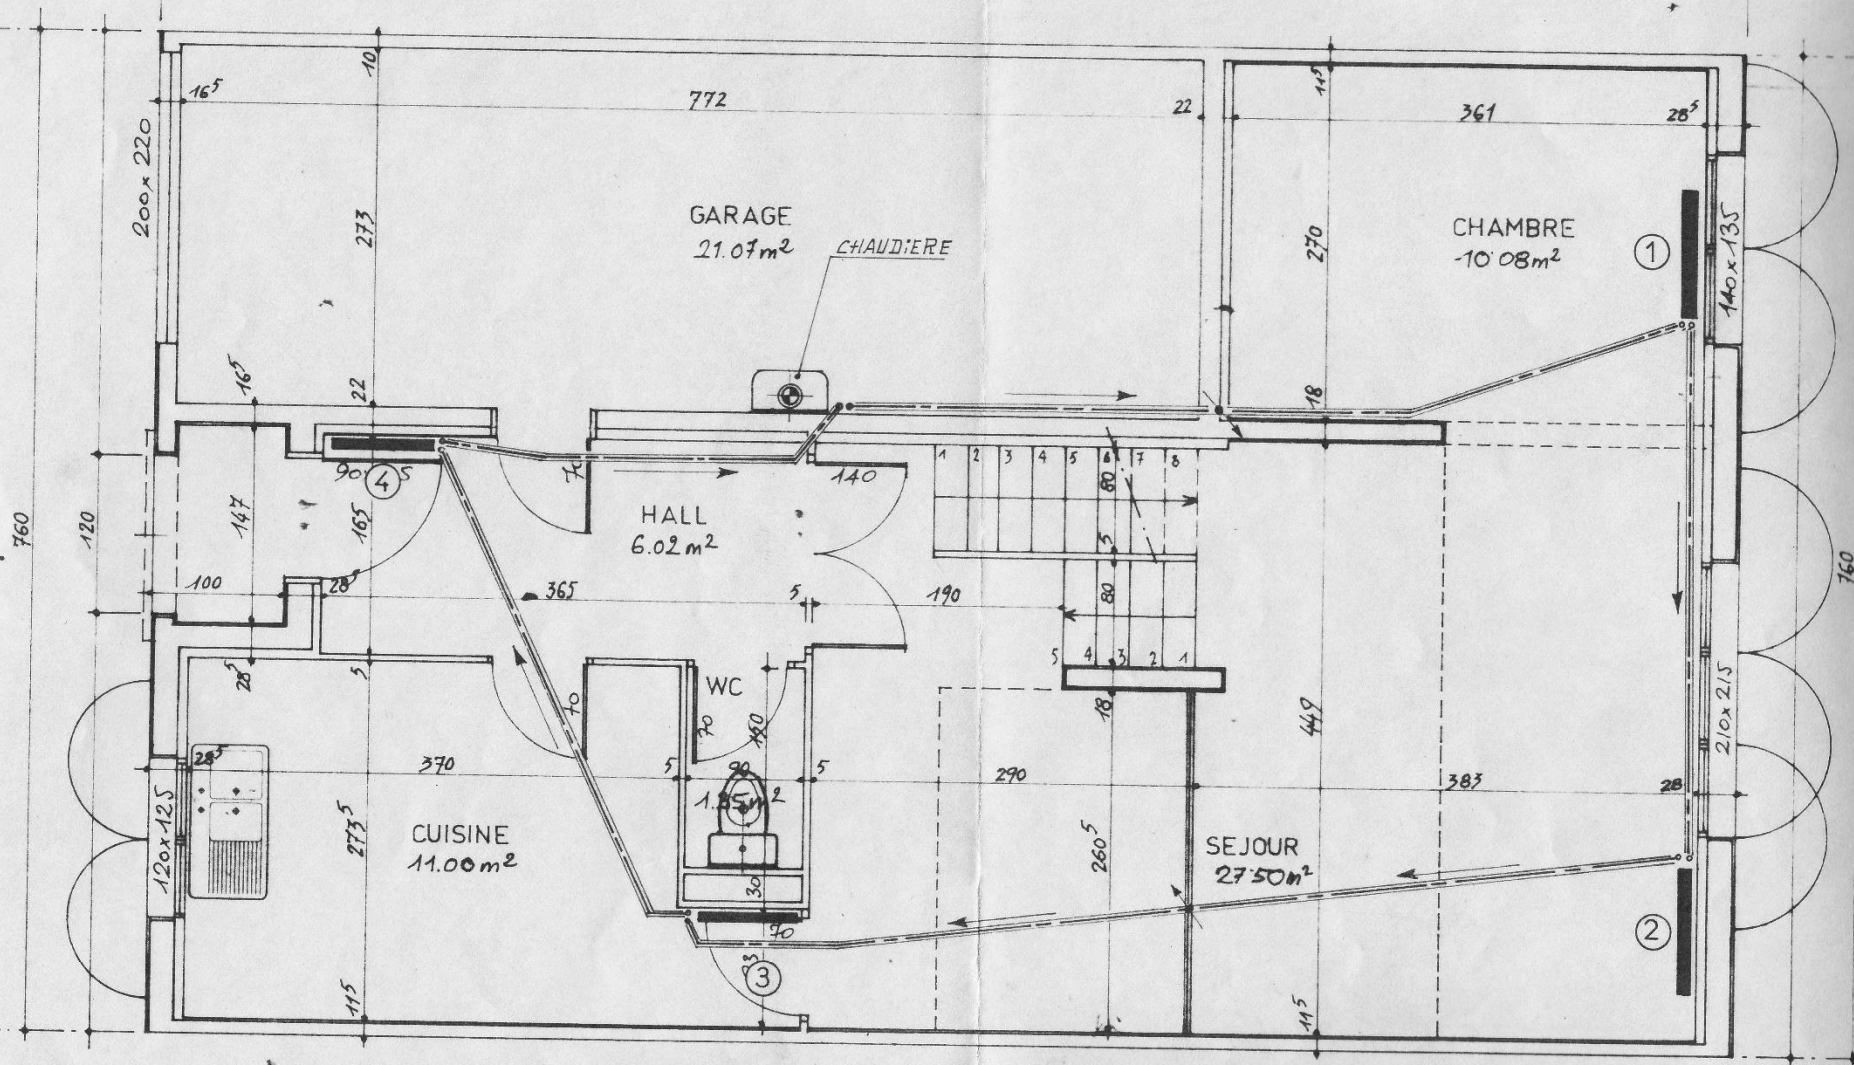


REZ DE CHAUSSEE 55.95m²

Echaugette (type B1) : plan chauffage (original de 1980)

BOUCLE CUIVRE ENCASTRE ϕ 14/16.

1200

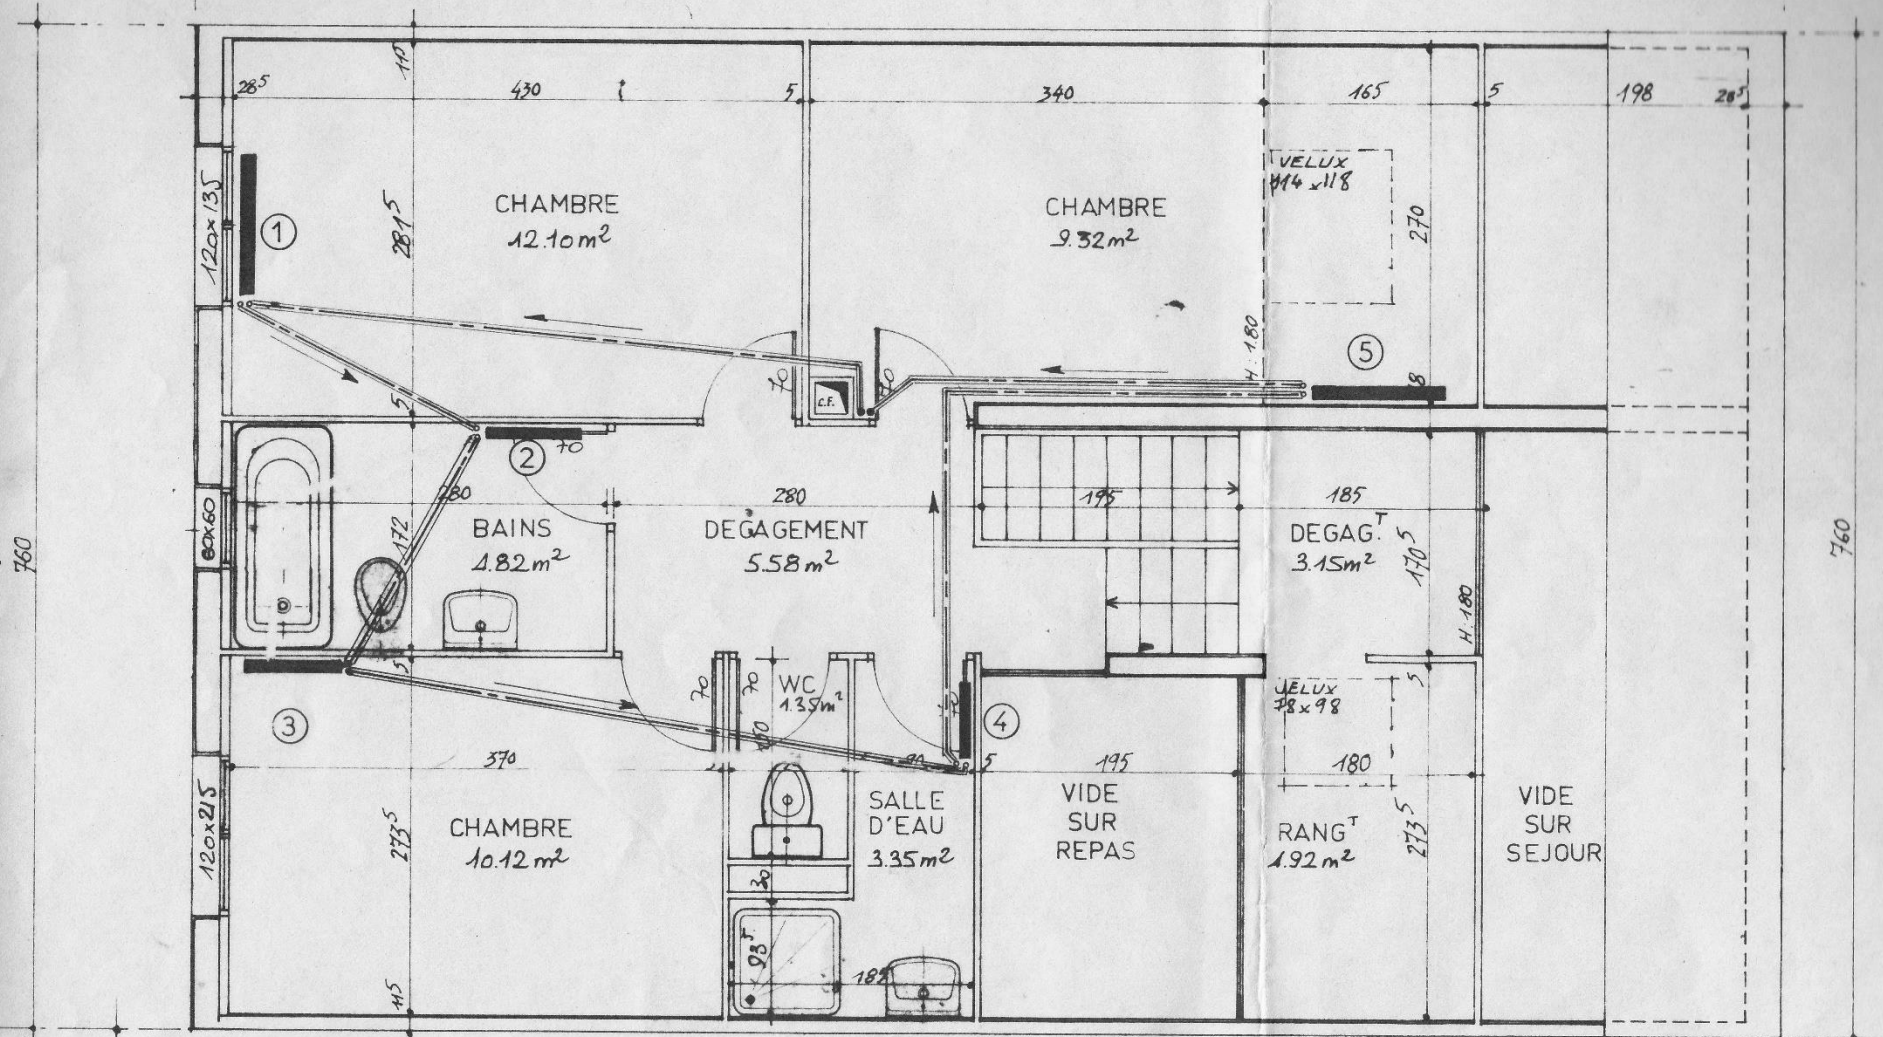

ETAGE 54.70 m²

Echaugette (type B1) : plan chauffage (original de 1980)